






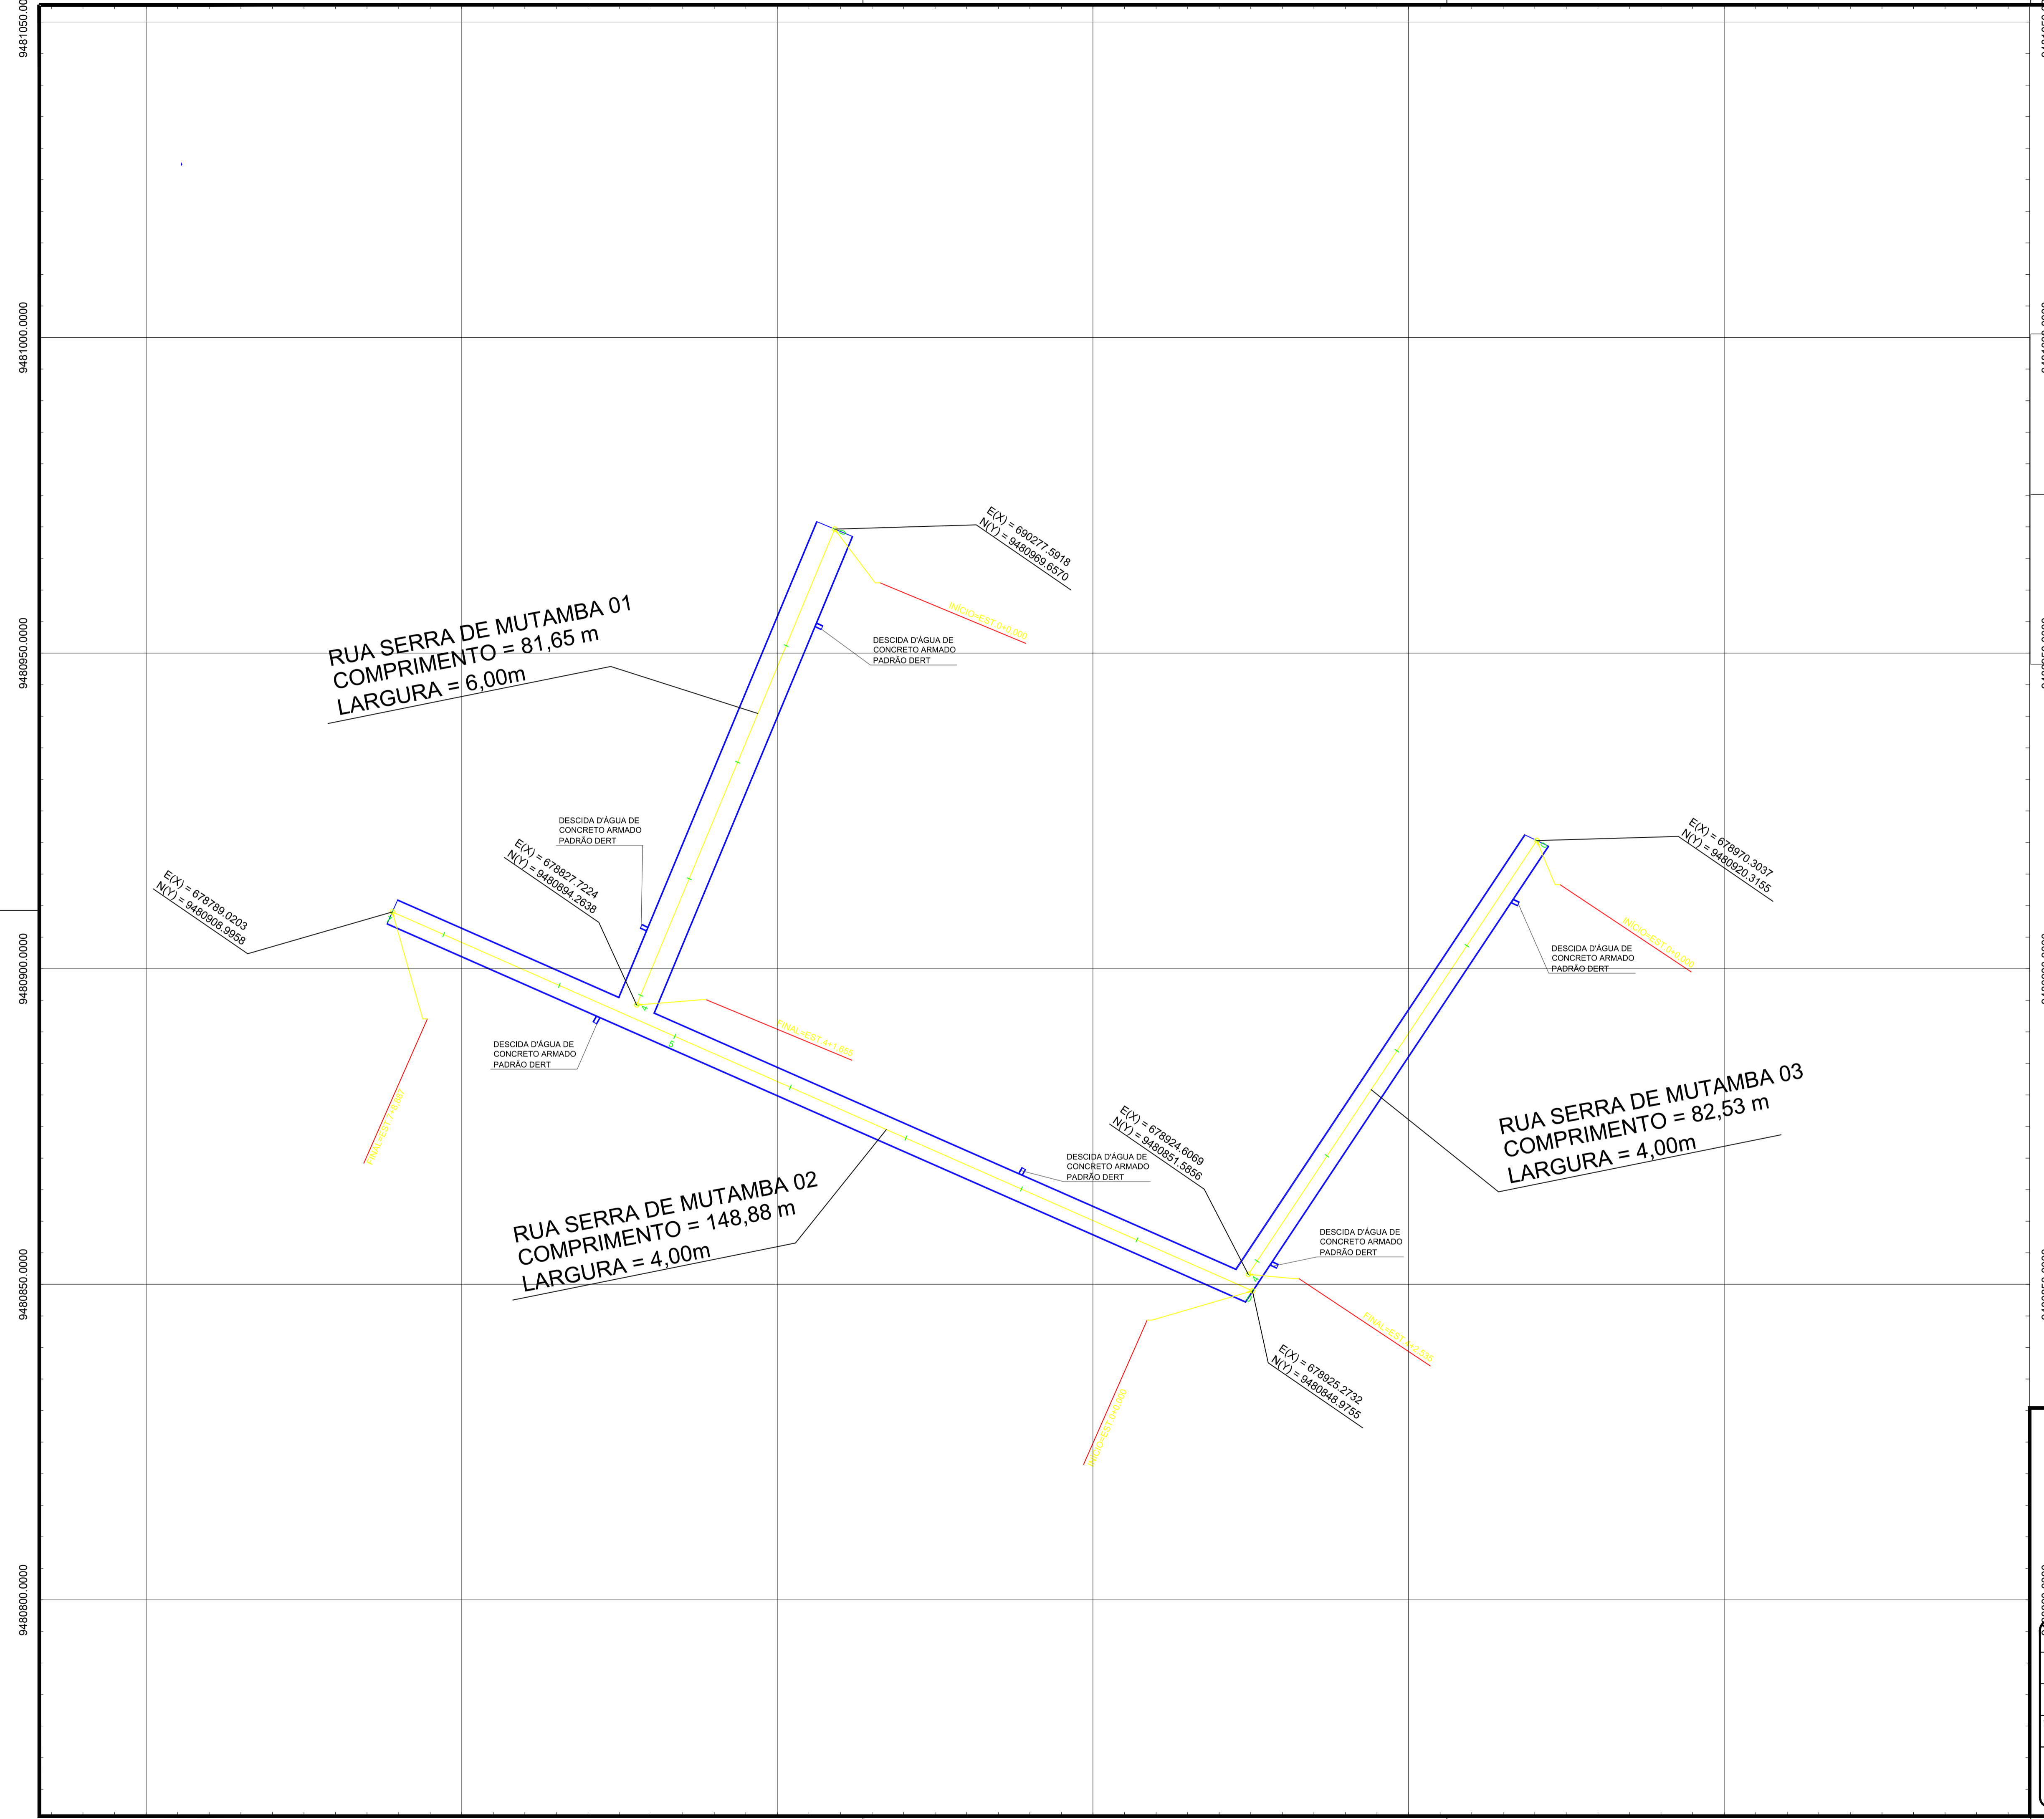


678750.0000 678800.0000 678850.0000 678900.0000 678950.0000 679000.0000

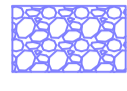

LEGENDA

-  Calçada
-  Meio fio
-  Eixo da pavimentação
-  Edificação
-  Vegetação

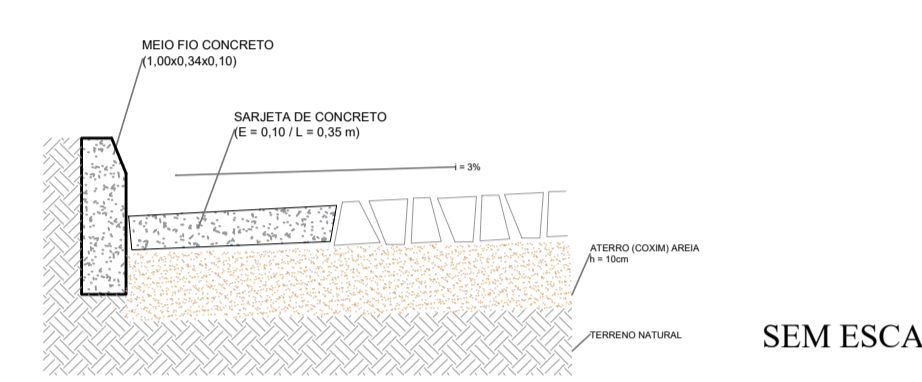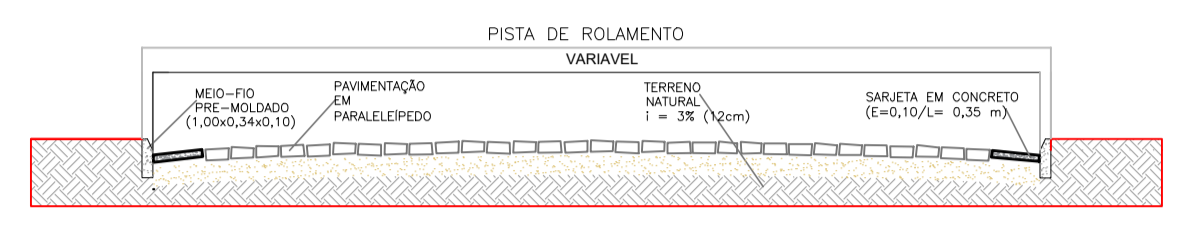

PREFEITURA MUNICIPAL DE ICAPUÍ
 CNPJ: 10.393.593/0001-57 CGF: 06920296-6
 Avenida 22 de Janeiro, 5163, Centro - Icapuí/CE
 CEP: 62.810-000
 Fone/Fax: (88) 3432.1200 / (88) 3432.1148
 Cel.: (88) 98141-9064
 email: icapui@icapui.ce.gov.br - site: www.icapui.ce.gov.br

Título: PROJETO DE PAVIMENTAÇÃO		Prancha: 02/07
Trecho: RUAS DA COMUNIDADE DE SERRA DE MUTAMBA	Data: NOV / 2018	
Proprietário: Prefeitura Municipal de Icapuí	Escala: 1:500	
Localidade: Icapuí - CE	Desenho: Anderson P.	
Conteúdo:	Resp. Técnico: Anderson da Silva Pereira RNP 061510131-3	

678750.0000 678800.0000 678850.0000 678900.0000 678950.0000 679000.0000