





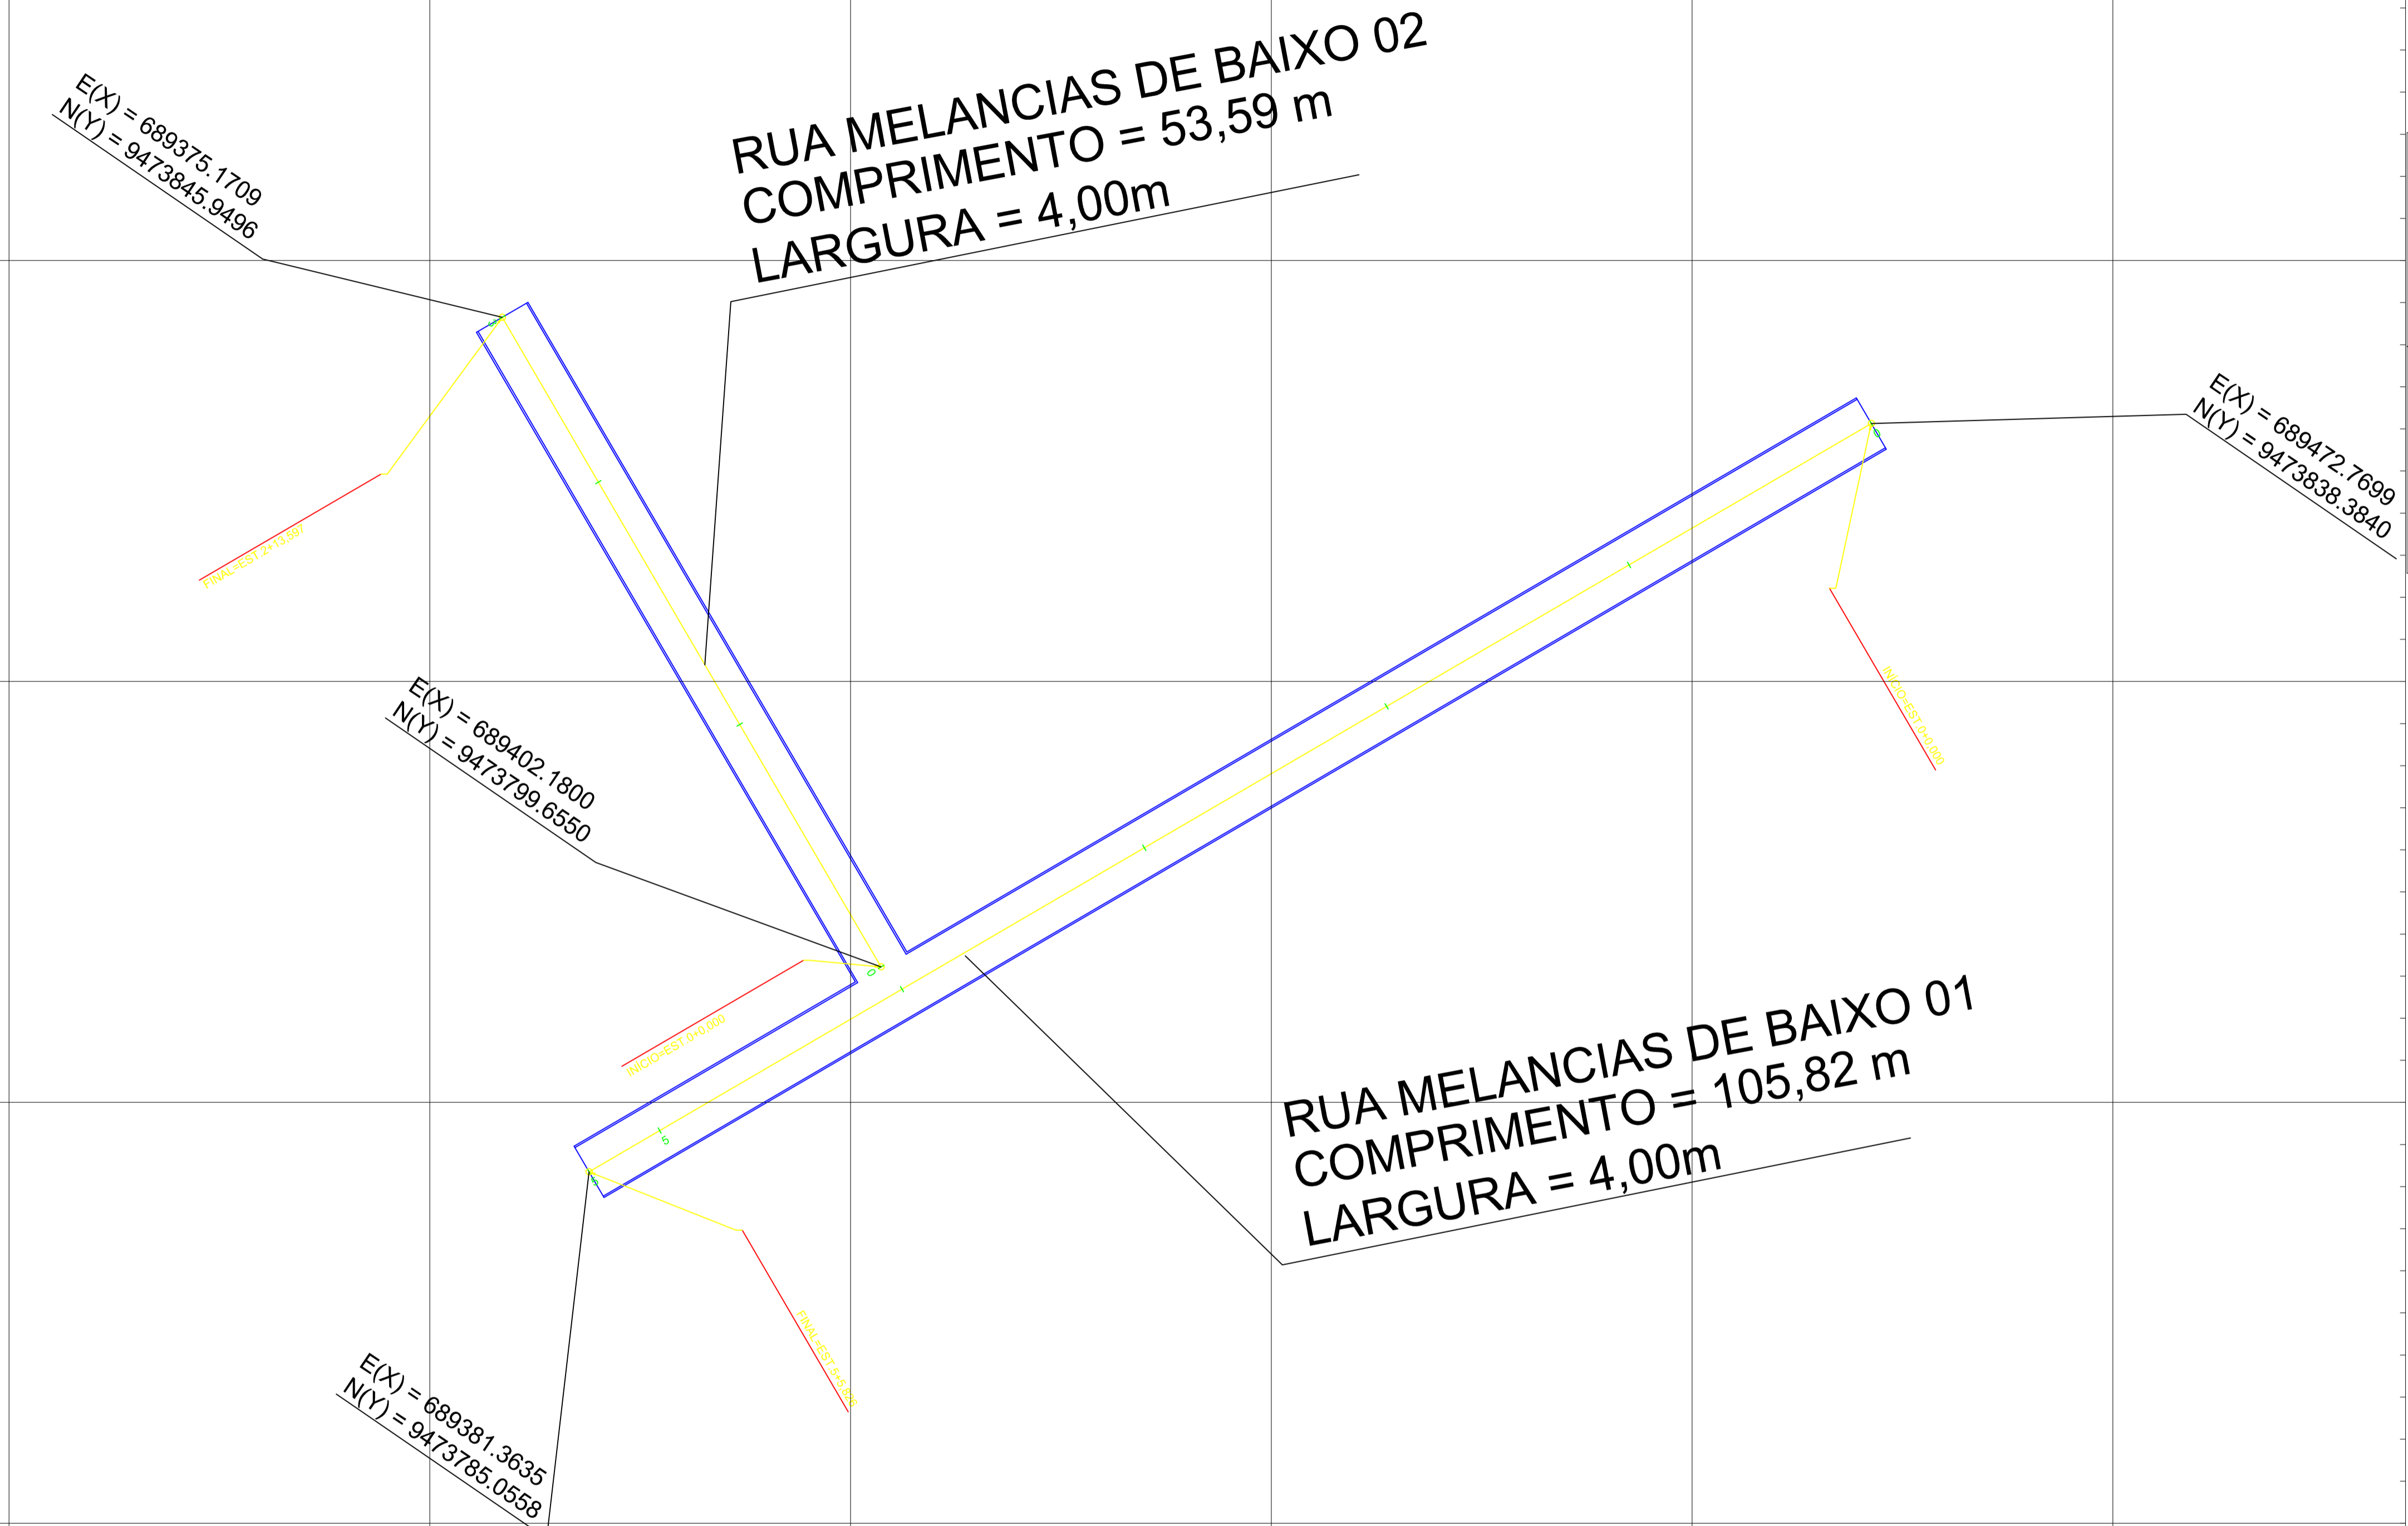




689340.0000 689370.0000 689400.0000 689430.0000 689460.0000 689490.0000

9473860.0000
9473850.0000
9473820.0000
9473790.0000
9473760.0000
9473730.0000

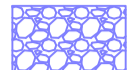

LEGENDA

-  Calçada
-  Meio fio
-  Eixo da pavimentação
-  Edificação
-  Vegetação

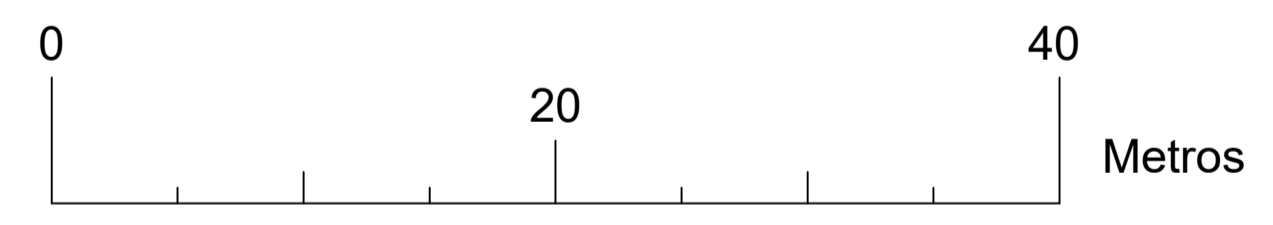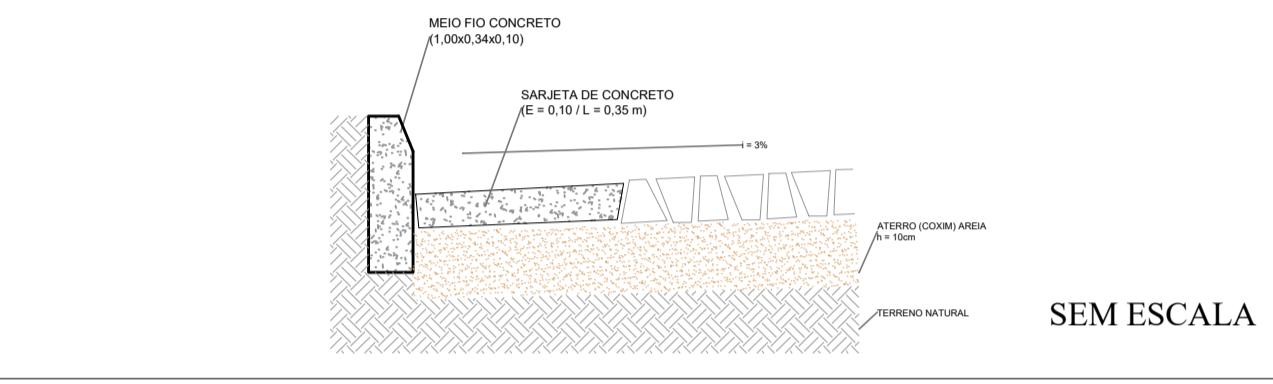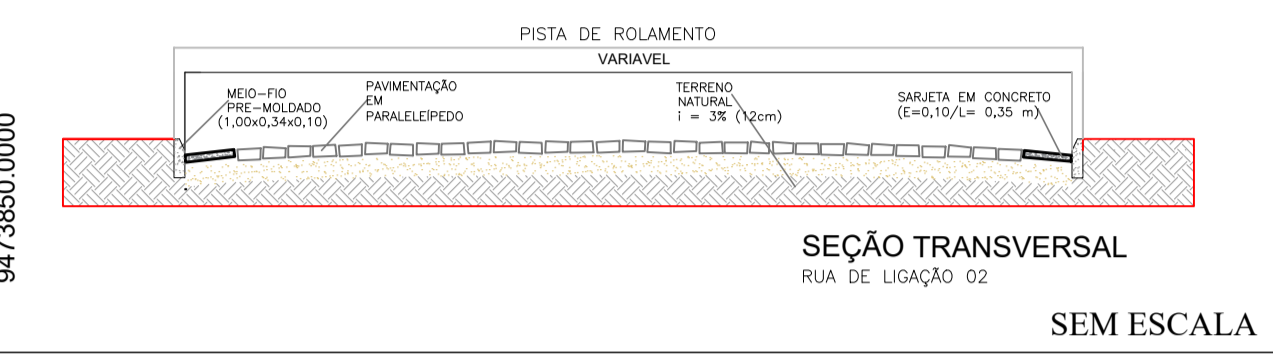

PREFEITURA MUNICIPAL DE ICAPUÍ
 CNPJ: 10.393.593/0001-57 CGF: 06920296-6
 Avenida 22 de Janeiro, 5163, Centro - Icapuí/CE
 CEP: 62.810-000
 Fone/Fax: (88) 3432.1200 / (88) 3432.1148
 Cel.: (88) 98141-9064
 email: icapui@icapui.ce.gov.br - site: www.icapui.ce.gov.br

Título: PROJETO DE PAVIMENTAÇÃO		Prancha: 06/07
Recebe: RUAS DA COMUNIDADE DE MELANCIAS DE BAIXO		Data: NOV / 2018
Proprietário: Prefeitura Municipal de Icapuí		Escala: 1:300
Localidade: Icapuí - CE		Desenho: Anderson P.
Conteúdo:		Resp. Técnico: Anderson da Silva Pereira RNP 061510131-3

689340.0000 689370.0000 689400.0000 689430.0000 689460.0000 689490.0000