




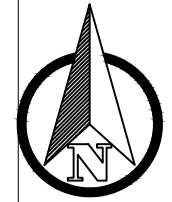



687840.0000 687920.0000 688000.0000 688080.0000 688160.0000 688240.0000 688320.0000 688400.0000



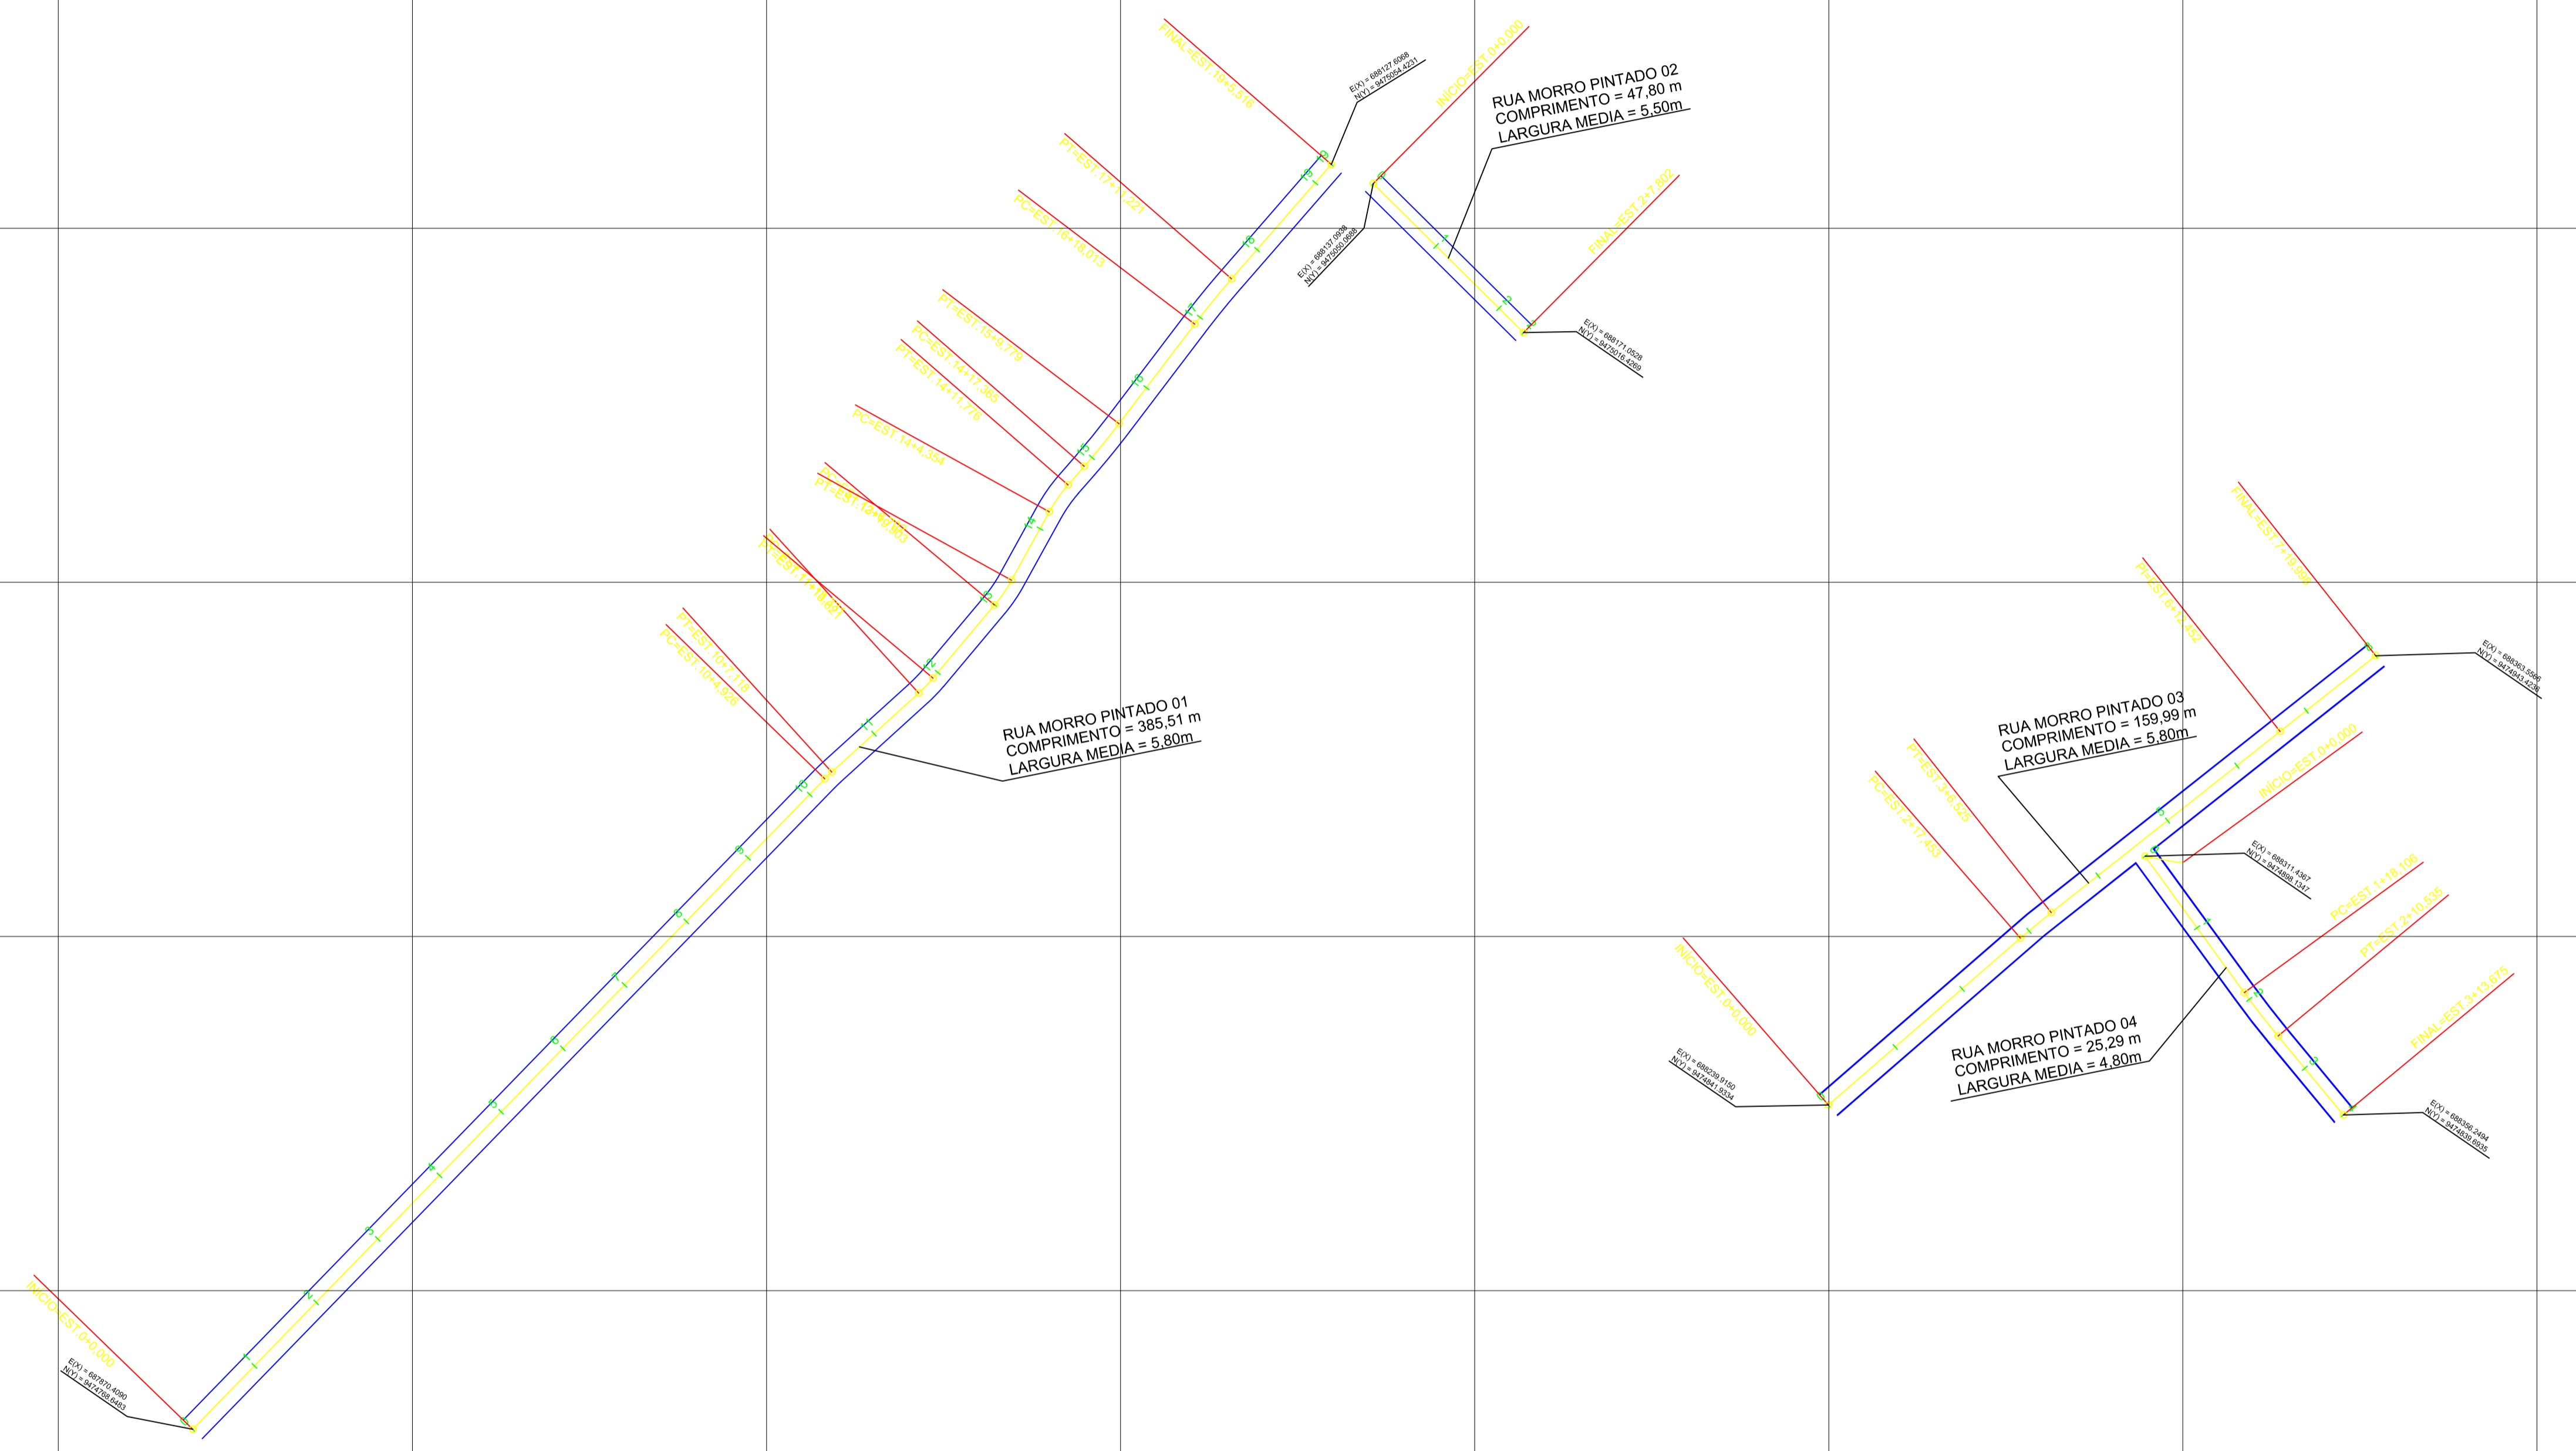


9475120.0000
9475040.0000
9474960.0000
9474880.0000
9474800.0000
9474720.0000
9474640.0000



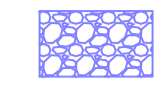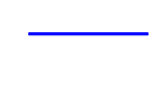LEGENDA

-  Calçada
-  Meio fio
-  Eixo da pavimentação
-  Edificação
-  Vegetação

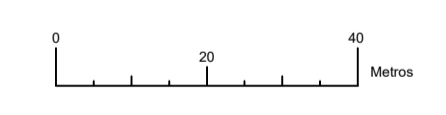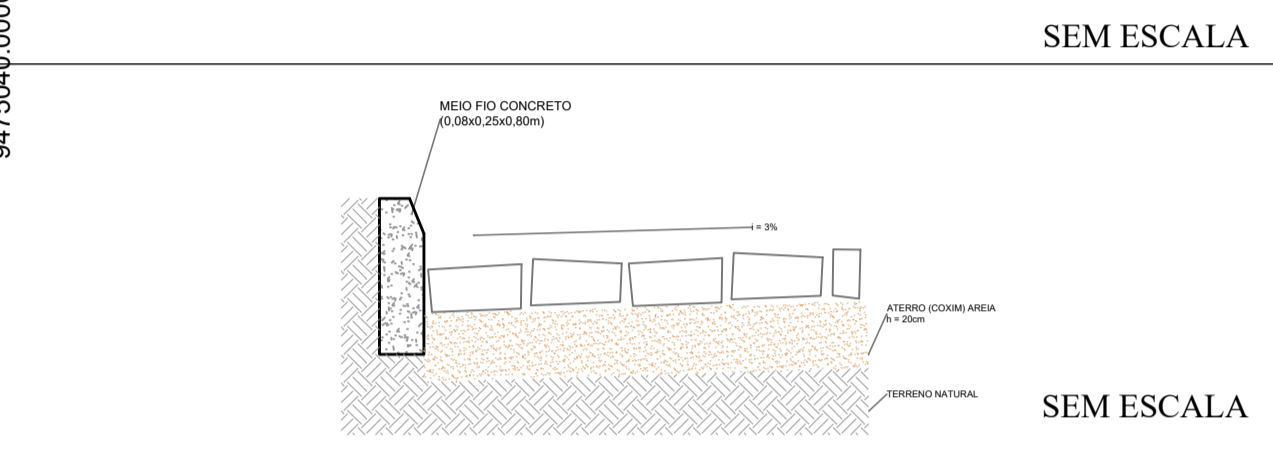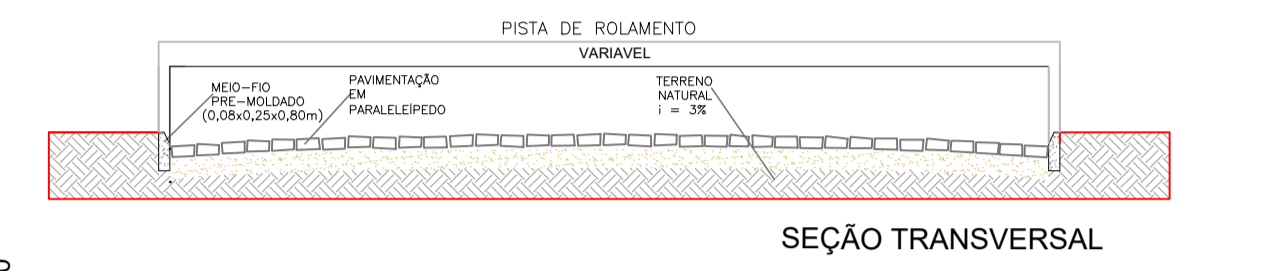

PREFEITURA MUNICIPAL DE ICAPUÍ
 CNPJ: 10.393.593/0001-57 CGF: 06920296-6
 Avenida 22 de Janeiro, 5183, Centro - Icapuí/CE
 CEP: 62.810-000
 Fone/Fax: (88) 3432.1200 / (88) 3432.1148
 Cel.: (88) 98141-9064
 email: icapui@icapui.ce.gov.br - site: www.icapui.ce.gov.br

Título: PROJETO DE PAVIMENTAÇÃO		Prancha: 06/06
Trecho: RUAS DA COMUNIDADE DE MORRO PINTADO		Data: MAIO / 2022
Proprietário: Prefeitura Municipal de Icapuí		Escala: 1:1000
Localidade: Icapuí - CE		Desenho: Anderson P.
Conteúdo:		Resp. Técnico: Anderson da Silva Pereira RNP 061510131-3

687840.0000 687920.0000 688000.0000 688080.0000 688160.0000 688240.0000 688320.0000 688400.0000